



1. CONNECT INFORMAL PATHWAY ALONG THE RIVERSIDE
2. CREATION OF NEW FISHING PLATFORM NEAR THE TENNIS COURTS
3. INSTALLATION OF BOLLARDS AND FORMALISE PARKING AREA
4. CREATE A ROAD CROSSING POINT
5. DEVELOP A NEW TOWN ENTRY SIGN OR OTHER INTERPRETATIVE SIGNAGE THROUGHOUT AREA
6. UPGRADE OF THE BOAT RAMP AND TOILET BLOCK NEAR THE BOAT RAMP
7. ONGOING WEED REMOVAL AND TREE PLANTING ALONG RIVER BED
8. IMPROVING THE RSL MONUMENT
9. UPGRADE AND INCREASE THE AMOUNT OF PARK FURNITURE
10. FUTURE POSSIBLE RELOCATION OF THE TENNIS COURTS AND CFA

E			
D			
C			
B	24/05/19	AMENDED AS REQUESTED BY GIPPSPORT	JT
A	20/05/19	INITIAL SUBMISSION FOR REVIEW	JT
INDEX	DATE	REVISION	APPD.



BROSAN ENGINEERING SOLUTIONS PTY LTD
 48 MCBRIDE AVENUE, WONTHAGGI
 (PO BOX 865 WONTHAGGI VIC 3995)
 PH 03 5672 5777 E info@broseng.com.au

SURVEY	
DESIGN	J.TAYLOR
CHECKED	M.BROSAN


© COPYRIGHT
 BROSAN ENGINEERING SOLUTIONS PTY LTD HAS GRANTED A LICENSE TO THE CLIENT TO USE THIS DOCUMENT FOR ITS INTENDED PURPOSE. NO UNAUTHORIZED COPYING IS PERMITTED.

MUNICIPALITY:	SOUTH GIPPSLAND SHIRE COUNCIL
SCHEME	RIVER DRIVE, TARWIN LOWER TARWIN RIVER PRECINCT PLAN CONCEPT
CLIENT:	GIPPSPORT COMMUNITY SOLUTIONS

BES REFERENCE No. 19017	REV
DRAWING NUMBER	B
19017 / 1	
Sheet 1 of 7	



EXISTING FEATURES PLAN

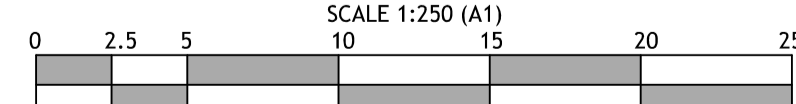

E			
D			
C			
B	24/05/19	AMENDED AS REQUESTED BY GIPSPORT	JT
A	20/05/19	INITIAL SUBMISSION FOR REVIEW	JT
INDEX	DATE	REVISION	APPD.



BROSAN ENGINEERING SOLUTIONS PTY LTD
 48 MCBRIDE AVENUE, WONTHAGGI
 (PO BOX 865 WONTHAGGI VIC 3995)
 PH 03 5672 5777 E info@broseng.com.au

SURVEY	
DESIGN	J. TAYLOR
CHECKED	M. BROSAN


© COPYRIGHT
 BROSAN ENGINEERING SOLUTIONS PTY LTD HAS GRANTED A LICENCE TO THE CLIENT TO USE THIS DOCUMENT FOR ITS INTENDED PURPOSE. NO UNAUTHORIZED COPYING IS PERMITTED.

MUNICIPALITY:	SOUTH GIPPSLAND SHIRE COUNCIL
SCHEME	RIVER DRIVE, TARWIN LOWER EXISTING FEATURES PLAN
CLIENT:	GIPSPORT COMMUNITY SOLUTIONS


BES REFERENCE No.	19017	REV
DRAWING NUMBER	19017 / 2	B
Sheet 2 of 7		



EXISTING FEATURES PLAN

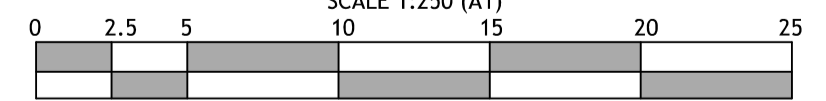

E			
D			
C			
B	24/05/19	AMENDED AS REQUESTED BY GIPPSPORT	JT
A	20/05/19	INITIAL SUBMISSION FOR REVIEW	JT
INDEX	DATE	REVISION	APPD.

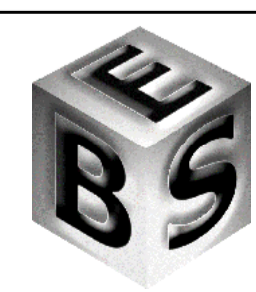

BROSAN ENGINEERING SOLUTIONS PTY LTD
 48 MCBRIDE AVENUE, WONTHAGGI
 (PO BOX 865 WONTHAGGI VIC 3995)
 PH 03 5672 5777 E info@broseng.com.au


SURVEY	
DESIGN	J.TAYLOR
CHECKED	M.BROSAN

MUNICIPALITY:	SOUTH GIPPSLAND SHIRE COUNCIL
SCHEME	RIVER DRIVE, TARWIN LOWER EXISTING FEATURES PLAN
CLIENT:	GIPPSPORT COMMUNITY SOLUTIONS

BES REFERENCE No. 19017	REV
DRAWING NUMBER	B
19017 / 3	
Sheet 3 of 7	



EXISTING FEATURES PLAN

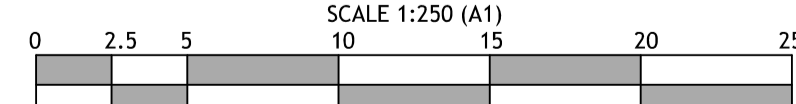

E			
D			
C			
B	24/05/19	AMENDED AS REQUESTED BY GIPPSPORT	JT
A	20/05/19	INITIAL SUBMISSION FOR REVIEW	JT
INDEX	DATE	REVISION	APPD.



BROSAN ENGINEERING SOLUTIONS PTY LTD
 48 MCBRIDE AVENUE, WONTHAGGI
 (PO BOX 865 WONTHAGGI VIC 3995)
 PH 03 5672 5777 E info@broseng.com.au

SURVEY	
DESIGN	J.TAYLOR
CHECKED	M.BROSAN


© COPYRIGHT
 BROSAN ENGINEERING SOLUTIONS PTY LTD HAS GRANTED A LICENCE TO THE CLIENT TO USE THIS DOCUMENT FOR ITS INTENDED PURPOSE. NO UNAUTHORIZED COPYING IS PERMITTED.

MUNICIPALITY:	SOUTH GIPPSLAND SHIRE COUNCIL
SCHEME	RIVER DRIVE, TARWIN LOWER EXISTING FEATURES PLAN
CLIENT:	GIPPSPORT COMMUNITY SOLUTIONS

BES REFERENCE No. 19017	REV
DRAWING NUMBER	B
19017 / 4	
Sheet 4 of 7	



EXISTING FEATURES PLAN

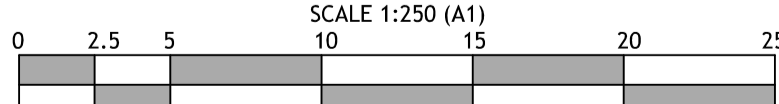

E			
D			
C			
B	24/05/19	AMENDED AS REQUESTED BY GIPPSPORT	JT
A	20/05/19	INITIAL SUBMISSION FOR REVIEW	JT
INDEX	DATE	REVISION	APPD.



BROSAN ENGINEERING SOLUTIONS PTY LTD
 48 MCBRIDE AVENUE, WONTHAGGI
 (PO BOX 865 WONTHAGGI VIC 3995)
 PH 03 5672 5777 E info@broseng.com.au

SURVEY	
DESIGN	J. TAYLOR
CHECKED	M. BROSAN

© COPYRIGHT
 BROSAN ENGINEERING SOLUTIONS PTY LTD HAS GRANTED A LICENCE TO THE CLIENT TO USE THIS DOCUMENT FOR ITS INTENDED PURPOSE. NO UNAUTHORIZED COPYING IS PERMITTED.


MUNICIPALITY:	SOUTH GIPPSLAND SHIRE COUNCIL
SCHEME	RIVER DRIVE, TARWIN LOWER EXISTING FEATURES PLAN
CLIENT:	GIPPSPORT COMMUNITY SOLUTIONS

BES REFERENCE No.	19017
DRAWING NUMBER	19017 / 5

REV	B
-----	---



PROPOSED FEATURES PLAN

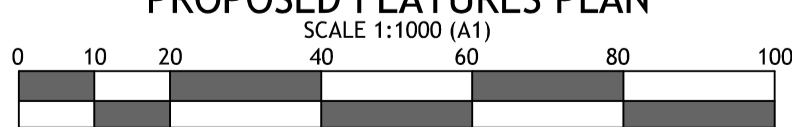

E			
D			
C			
B	24/05/19	AMENDED AS REQUESTED BY GIPPSPORT	JT
A	20/05/19	INITIAL SUBMISSION FOR REVIEW	JT
INDEX	DATE	REVISION	APPD.




BROSAN ENGINEERING SOLUTIONS PTY LTD
 48 MCBRIDE AVENUE, WONTHAGGI
 (PO BOX 865 WONTHAGGI VIC 3995)
 PH 03 5672 5777 E info@broseng.com.au



SURVEY	
DESIGN	J. TAYLOR
CHECKED	M. BROSAN

© COPYRIGHT
 BROSAN ENGINEERING SOLUTIONS PTY LTD HAS GRANTED A LICENCE TO THE CLIENT TO USE THIS DOCUMENT FOR ITS INTENDED PURPOSE. NO UNAUTHORIZED COPYING IS PERMITTED.

MUNICIPALITY:	SOUTH GIPPSLAND SHIRE COUNCIL
SCHEME	RIVER DRIVE, TARWIN LOWER PROPOSED FEATURES PLAN
CLIENT:	GIPPSPORT COMMUNITY SOLUTIONS


BES REFERENCE No. 19017	REV
DRAWING NUMBER	B
19017 / 6	
Sheet 6 of 7	

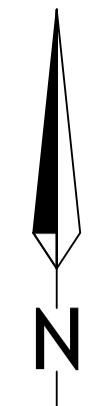

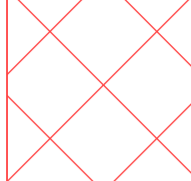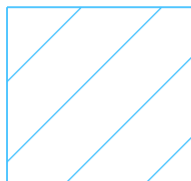- 
 1. RIVER RESERVE (CROWN LAND) OWNED BY DELWP
- 
 DENOTES ROAD RESERVE UNDER VICROADS/COUNCIL MAINTENANCE RESPONSIBILITY.
 2. ROADWAY VICROADS (BACK OF KERB TO BACK OF KERB)
 NATURESTRIP COUNCIL (BACK OF KERB TO PROPERTY BOUNDARY)

TARWIN RIVER PUBLIC OWNERSHIP PLAN
 SCALE 1:2000 (A1)
 0 20 40 80 120 160 200

E			
D			
C			
B	24/05/19	AMENDED AS REQUESTED BY GIPPSPORT	JT
A	20/05/19	INITIAL SUBMISSION FOR REVIEW	JT
INDEX	DATE	REVISION	APPD.

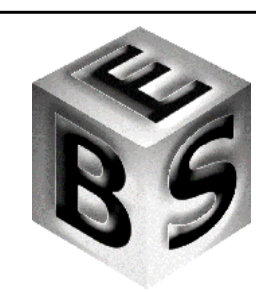

BROSAN ENGINEERING SOLUTIONS PTY LTD
 48 MCBRIDE AVENUE, WONTHAGGI
 (PO BOX 865 WONTHAGGI VIC 3995)
 PH 03 5672 5777 E info@broseng.com.au

SURVEY	
DESIGN	J.TAYLOR
CHECKED	M.BROSAN

© COPYRIGHT
 BROSAN ENGINEERING SOLUTIONS PTY LTD HAS GRANTED A LICENSE TO THE CLIENT TO USE THIS DOCUMENT FOR ITS INTENDED PURPOSE. NO UNAUTHORIZED COPYING IS PERMITTED.

MUNICIPALITY:	SOUTH GIPPSLAND SHIRE COUNCIL
SCHEME	RIVER DRIVE, TARWIN LOWER TARWIN RIVER PUBLIC OWNERSHIP PLAN
CLIENT:	GIPPSPORT COMMUNITY SOLUTIONS

BES REFERENCE No. 19017	REV
DRAWING NUMBER	B
19017 / 7	
Sheet 7 of 7	